

Label Legend

Disclaimer

I am not responsible for the installation of these lights and am not viable for any potential incidents that may occur

Instrument Key

Etc Source 4 LED Body

Light

1k Broad @ 1k

Color Chorus 72 @ 720w

ETC Source-4 @ 575w

Altman 1K Fresnel @ 1kw

Colorforce 12 @ 120w

Elation Arena PAR Zoom @ 220w

ETC Source4 14deg @ 575 w

ETC Source4 19deg @ 575w

ETC Source4 26deg @ 575w

ETC Source4 36deg @ 575w

Etc Source 4 LED 19" @ 140w

Etc Source 4 LED 26" @ 140w

Etc Source 4 LED 36" @ 140w

ETC Source-4 Zoom 15°-30° @ 750w

Moving Light

Variilite VL1100 AI @ 575w

Practical

USITT Practical Luminaire

SFX

ReelEFX DF-50

Design Team

ALD

Sharon Huizinga

IME

Greg Falcione

Show Title

You Can't Take it With You

Sheet Title

Electric Plan

Lighting Designer

Claire Michels

Theater Space

Patricia Corbett Theater

Drafted By

Scale

1/4"=1'

Director

Richard Hess

Date

3/21/2022

CAD File Name


yctw3d.vwx

Sheet No.


1

of

2

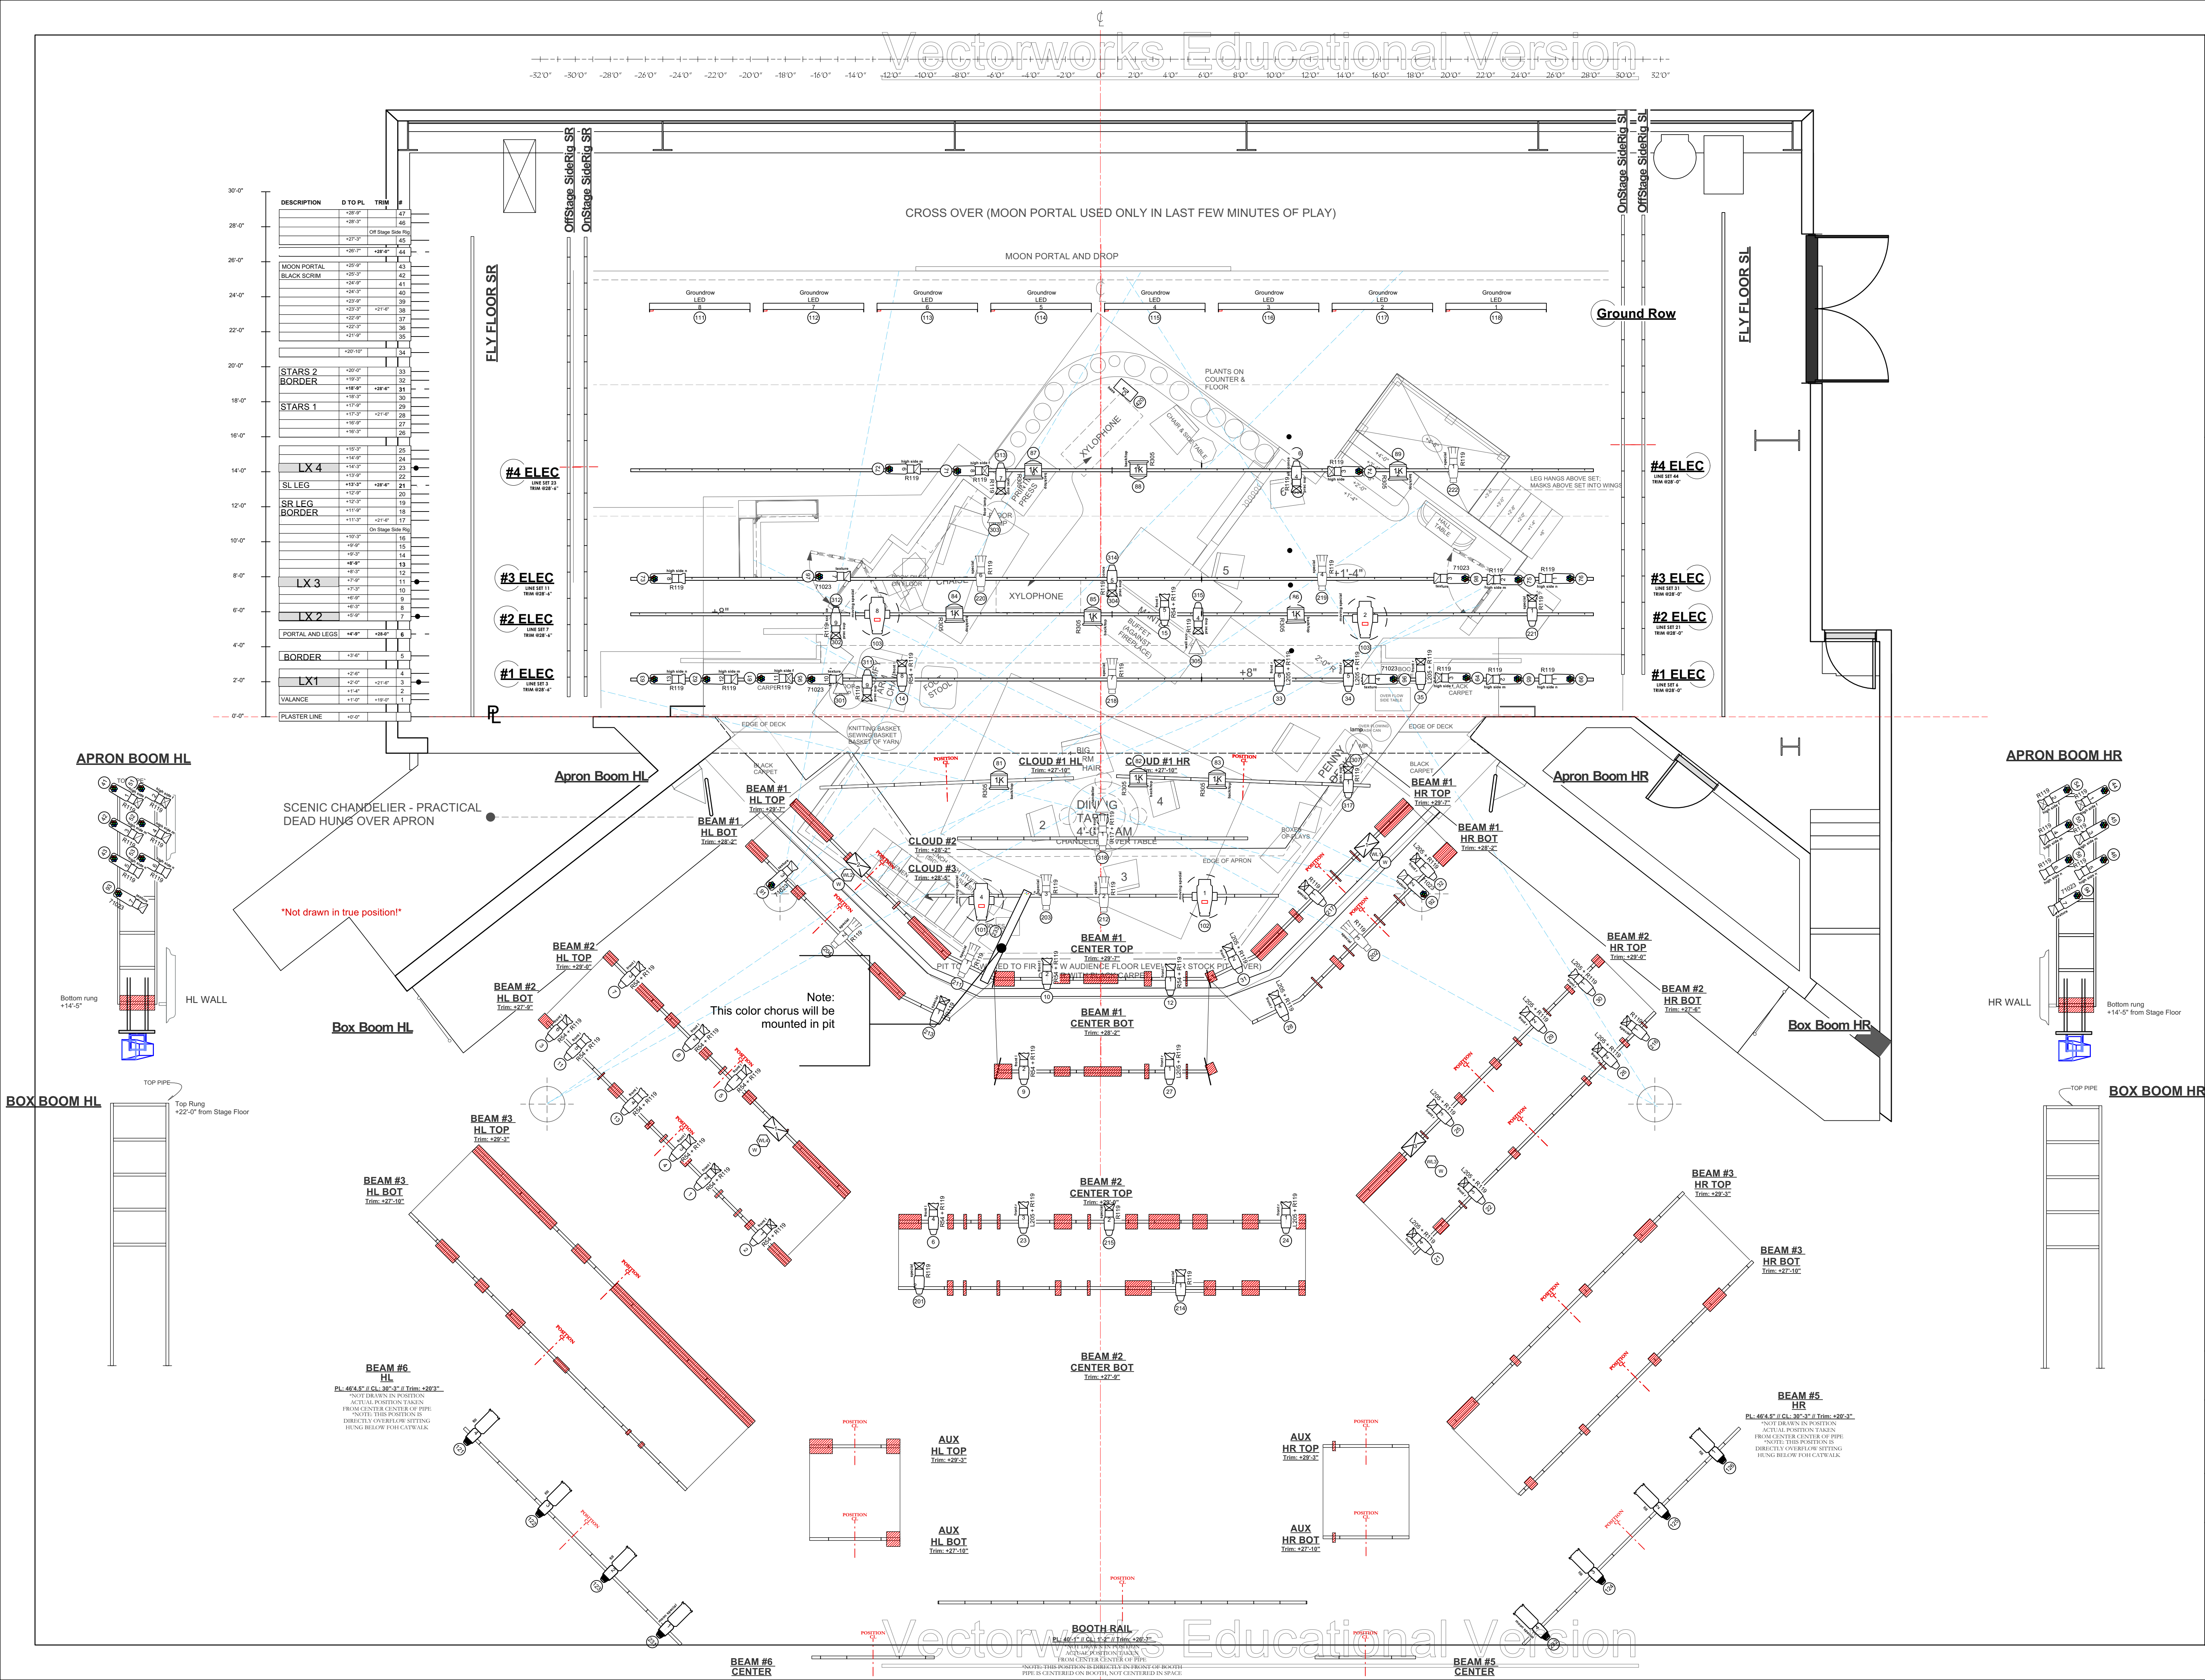



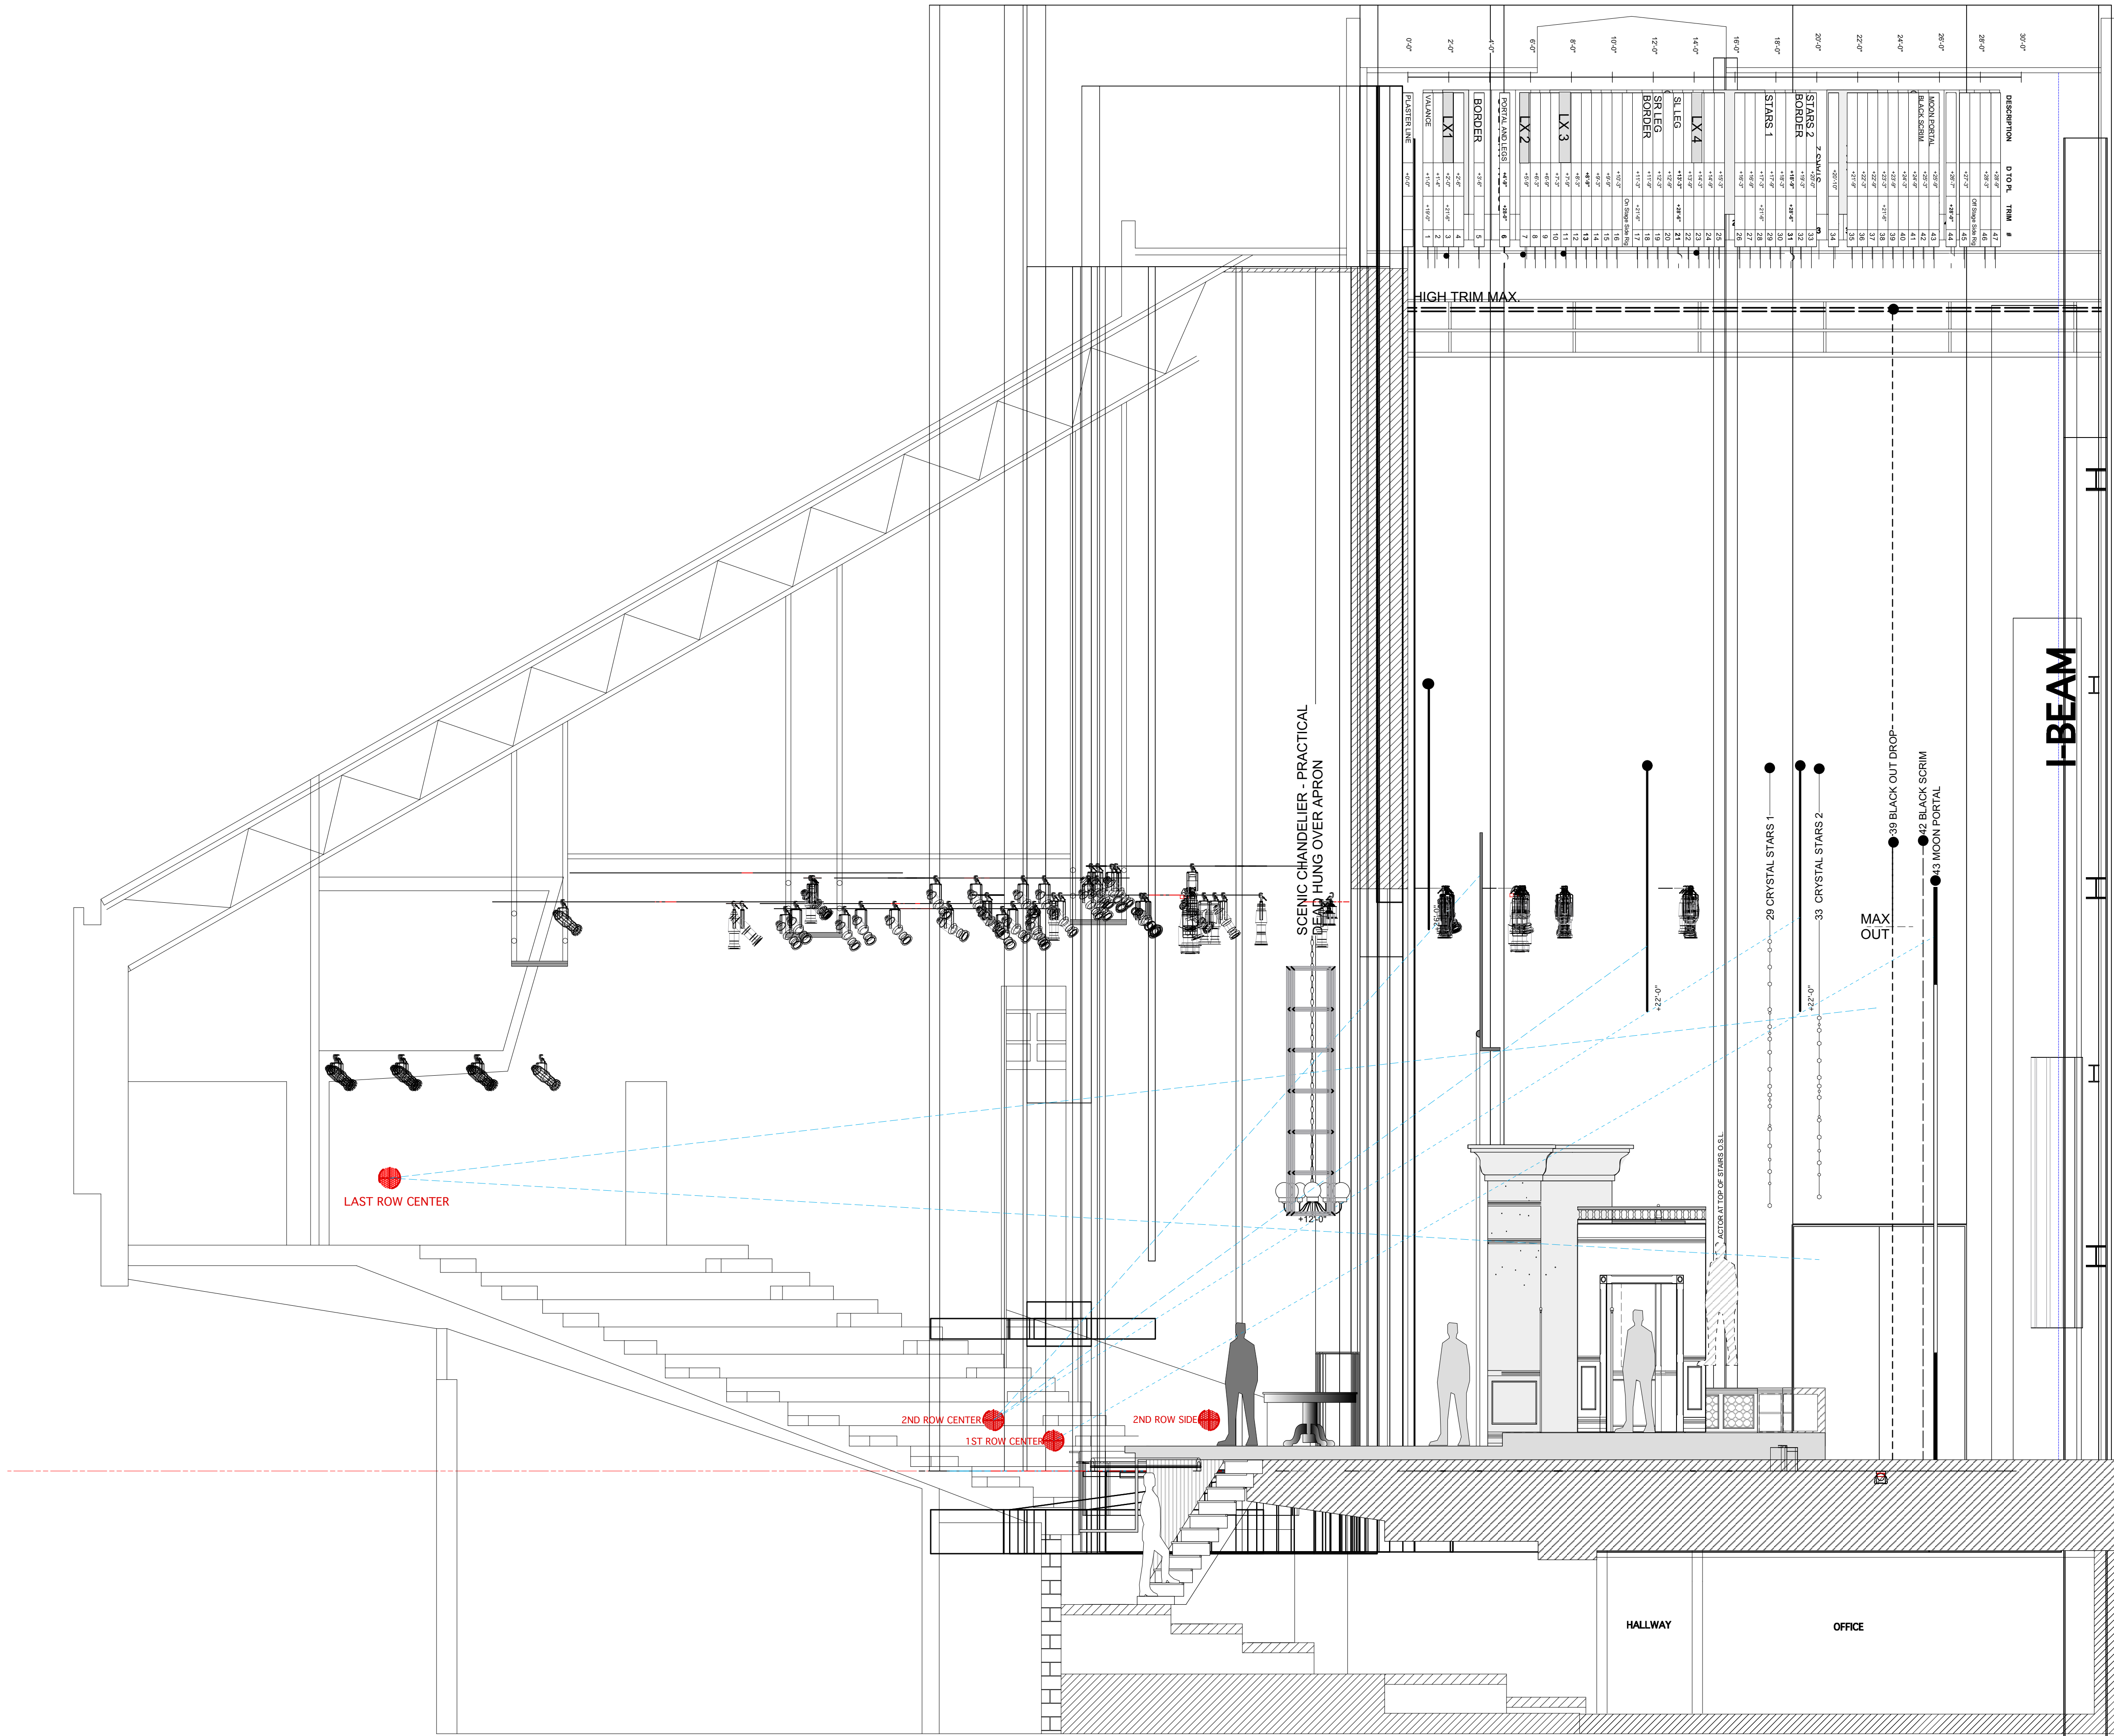

Label Legend

Disclaimer

I am not responsible for the installation of these lights and am not viable for any potential incidents that may occur

Instrument Key

Etc Source 4 LED Body

Light

1k Broad @ 1k

Color Chorus 72 @ 720w

ETC Source-4 @ 575w

Altman 1K Fresnel @ 1kw

Colorforce 12 @ 120w

Elation Arena PAR Zoom @ 220w

ETC Source4 14deg @ 575 w

ETC Source4 19deg @ 575w

ETC Source4 26deg @ 575w

ETC Source4 36deg @ 575w

Etc Source 4 LED 19° @ 140w

Etc Source 4 LED 26° @ 140w

Etc Source 4 LED 36° @ 140w

ETC Source-4 Zoom 15°-30° @ 750w

Moving Light

Vari-lite VL1100 AI @ 575w

Practical

USITT Practical Luminaire

SFX

ReelEFX DF-50

Design Team

ALD

ME

RLD

RME

Sharon Huizinga

Greg Falcione

Show Title

You Can't Take it With You

Sheet Title

Section Plan

Lighting Designer

Claire Michels

Theater Space

Patricia Corbett Theater

Drafted By

Richard Hess

Scale

1/4"=1'

Date

3/21/2022

Sheet No.

2

CAD File Name

ycltivy3d.vwx

of

2